



FRONT ELEVATION (SCALE 1:15)

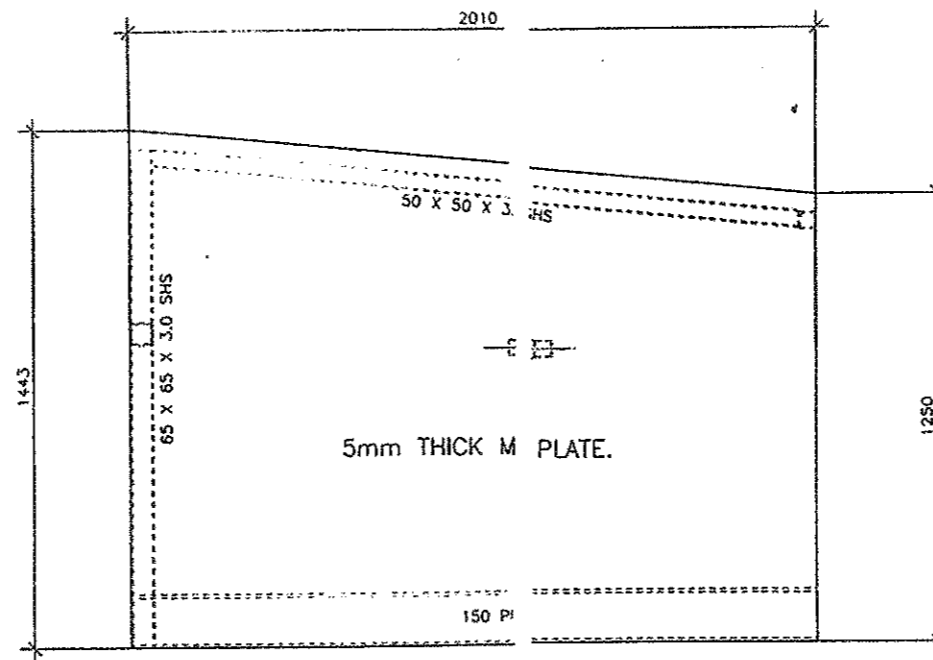


TYPICAL END ELEVATION (SCALE 1:15)

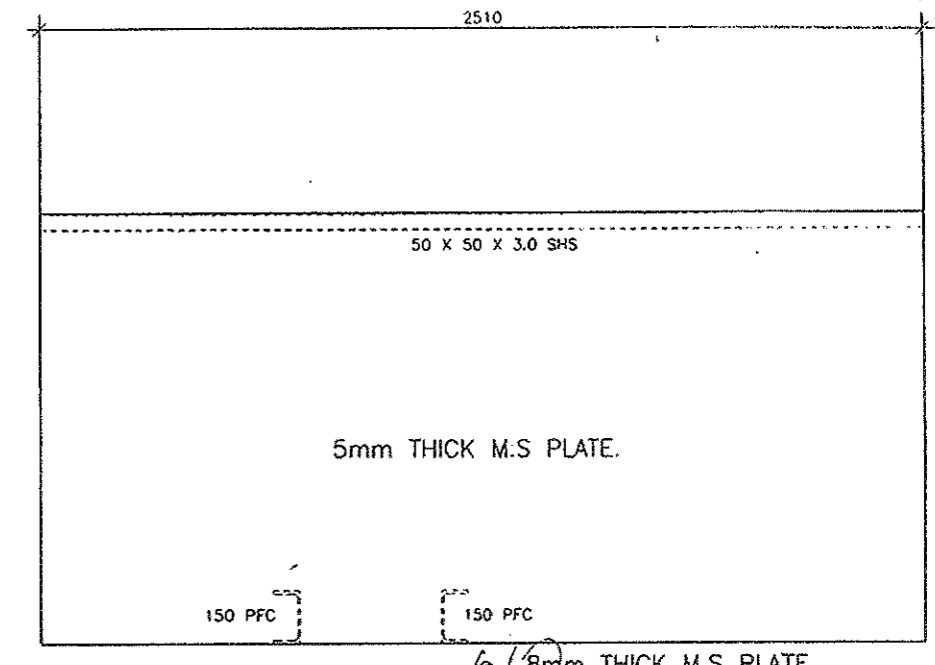


REAR ELEVATION (SCALE 1:15)


6 5mm THICK M.S. PLATE.
FLOOR PLATE (NOT CHEQUERED)

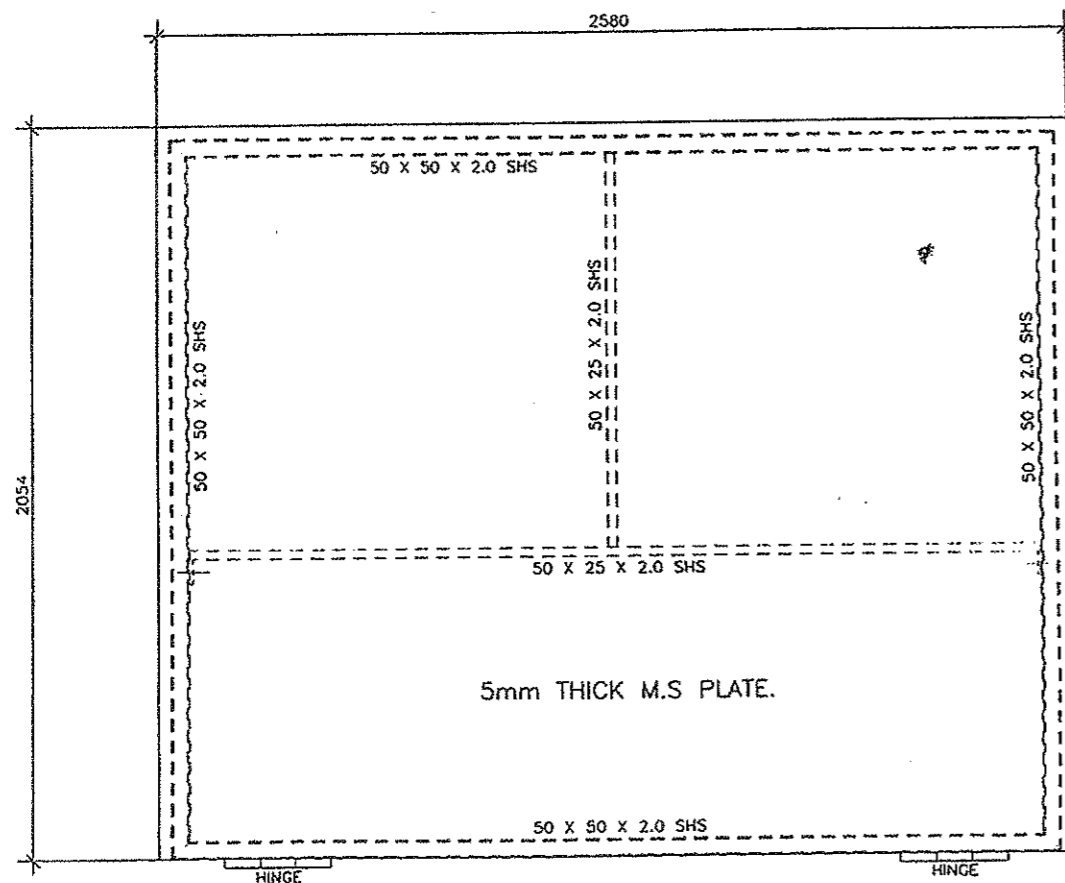

PLAN (SCALE 1:15)

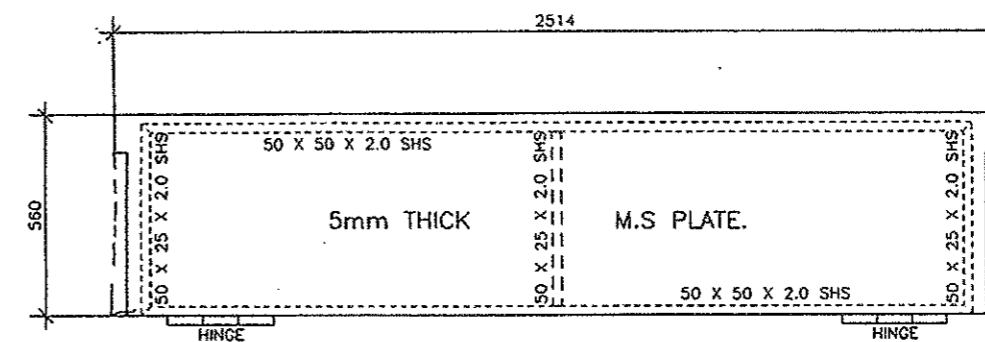

FRONT DOOR ELEVATION (SCALE 1:15)

 AISC Corporate Member	PIPER & HARVEY STEEL FABRICATIONS. WAGGA WAGGA PTY. LTD. P.O. BOX 821, WAGGA WAGGA, 2650. Phone: (02) 6922 7527 Fax: (02) 6922 7834			
	Project.	WAGGA GUN CLUB		
This Drawing.	CLAY PIGEON RELEASE BOX			
Date.	10-09-04	Drawn By.	H.D.B.	
Scale.	1:15	Revision.		
Dwg. No.	GUNCLUB-01			